#### INDEX TO SHEETS


### SHEET NO. DESCRIPTION


- TITLE SHEET
- **GENERAL NOTES**
- PROJECT LAYOUT
- SAND FENCE DETAILS


## STATE OF LOUISIANA COASTAL PROTECTION AND RESTORATION AUTHORITY

# CAMERON PARISH SHORELINE RESTORATION SAND FENCE REPLACEMENT

CS-33 CAMERON PARISH

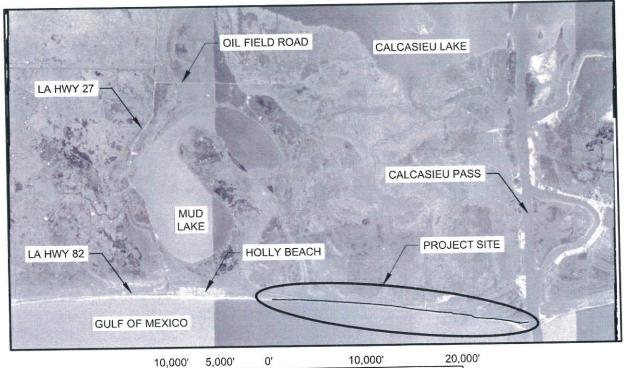

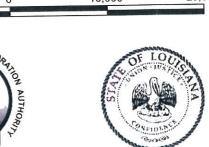

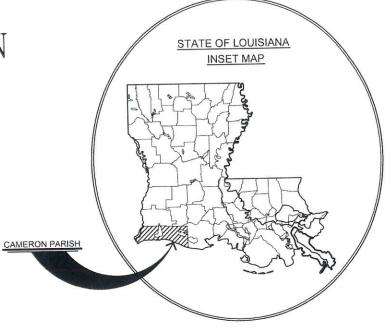



CHIEF, OPERATIONS DIVISION

REGIONAL MANAGER, OPERATIONS DIVISION

LICENSURE CLASSIFICATION REQUIREMENTS

MAJOR CATEGORY: HEAVY CONSTRUCTION

SUBCLASSIFICATION: LANDSCAPING, GRADING & BEAUTIFICATION

OR

MAJOR CATEGORY: SPECIALITY SUBCLASSIFICATION: COASTAL RESTORATION & HABITAT ENHANCEMENT OR SEEDING, SODDING, LOAD & SOIL STABILIZATION, EROSION

CONTROL, SHEET PILING OR FENCING

COASTAL P
RESTORAT
450 L BATON ROI

DESCRIPTION

PROTECTION AND ION AUTHORITY

DRAWN BY: SHANE FAUST

LAUREL STREET DUGE, LOUISIANA 70801

DESIGNED BY: SHANE FAUST

CAMERON PARISH SHORELINE RESTORATION SAND FENCE REPLACEMENT	TITLE SHEET	
STATE PROJECT NUMBER: CS-33		
FEDERAL PROJECT NUMBER: N/A	DATE: JANUARY 2015	
 APPROVED BY: DION BROUSSARD, E.I.	SHEET   OF 4	

## **GENERAL NOTES**

- 1. PLANS AND SPECIFICATIONS ARE COMPLEMENTARY; WHAT IS REQUIRED BY ONE IS BINDING AS IF REQUIRED BY ALL. CLARIFICATIONS AND INTERPRETATIONS OF, OR NOTIFICATIONS OF MINOR VARIATIONS AND DEVIATIONS IN THE CONTRACT DOCUMENTS, WILL BE ISSUED BY THE ENGINEER, IF NECESSARY.
- EXACT LOCATION OF ALL SAND FENCE SHALL BE DETERMINED ON SITE BY THE ENGINEER DURING PRE-CONSTRUCTION LAYOUT.
- 3. ALL DISTANCE MEASUREMENTS SHOWN ON THE PLANS ARE APPROXIMATE.
- 4. NO EQUIPMENT MAY ALTER THE EXISTING CONDITIONS OF THE NEWLY CREATED DUNE PLATFORM OR DISTURB EXISTING VEGETATION.
- 5. CONTRACTOR SHALL NOTIFY LOUISIANA ONE CALL (1-800-272-3020) AT LEAST FIVE (5) CALENDAR DAYS PRIOR TO MOBILIZATION. ALL PIPELINES AND UNDERGROUND UTILITIES IN THE WORK AREA SHALL BE MARKED BY THE CONTRACTOR, AND CONTRACTOR SHALL MAINTAIN MARKINGS DURING CONSTRUCTION.
- 6. THE NEW FENCE ALIGNMENT WILL BE FIELD FIT USING A NOMINAL TEN (10) FOOT OFFSET SEAWARD FROM THE EXISTING FENCE.
- CONTRACTOR SHALL BE REQUIRED TO MEASURE EACH SEGMENT OF THE FENCE AFTER INSTALLATION AND PROVIDE ENGINEER WITH RECORD OF ALL CONSTRUCTED SEGMENTS.


### SUMMARY OF ESTIMATED QUANTITIES


BASE BID								
ITEM NO.	DESCRIPTION	UNIT	ESTIMATED QUANTITY					
1	REMOVAL AND DISPOSAL OF DAMAGED SAND FENCE	LUMP SUM	1					
2	INSTALLATION OF SAND FENCE	LINEAR FEET	27,257					

QUANTITIES SHOWN ARE FOR BID PURPOSES ONLY AND WERE CALCULATED ACCORDING TO CONDITIONS SURVEYED IN APRIL 2014. THE OWNER RESERVES THE RIGHT TO ADJUST QUANTITIES HIGHER OR LOWER WITHOUT ADJUSTMENT OF THE UNIT PRICE.



				COASTAL PROTECTION AND RESTORATION AUTHORITY  450 LAUREL STREET BATON ROUGE, LOUISIANA 70801		CAMERON PARISH SHORELINE RESTORATION SAND FENCE REPLACEMENT	GENERAL NOTES
						STATE PROJECT NUMBER: CS-33	
						FEDERAL PROJECT NUMBER N/A	DATE: JANUARY 2015
REV.	DATE	DESCRIPTION	8Y	DRAWN BY: SHANE FAUST	DESIGNED BY: SHANE FAUST	APPROVED BY DION BROUSSARD, E.I.	SHEET 2 OF 4

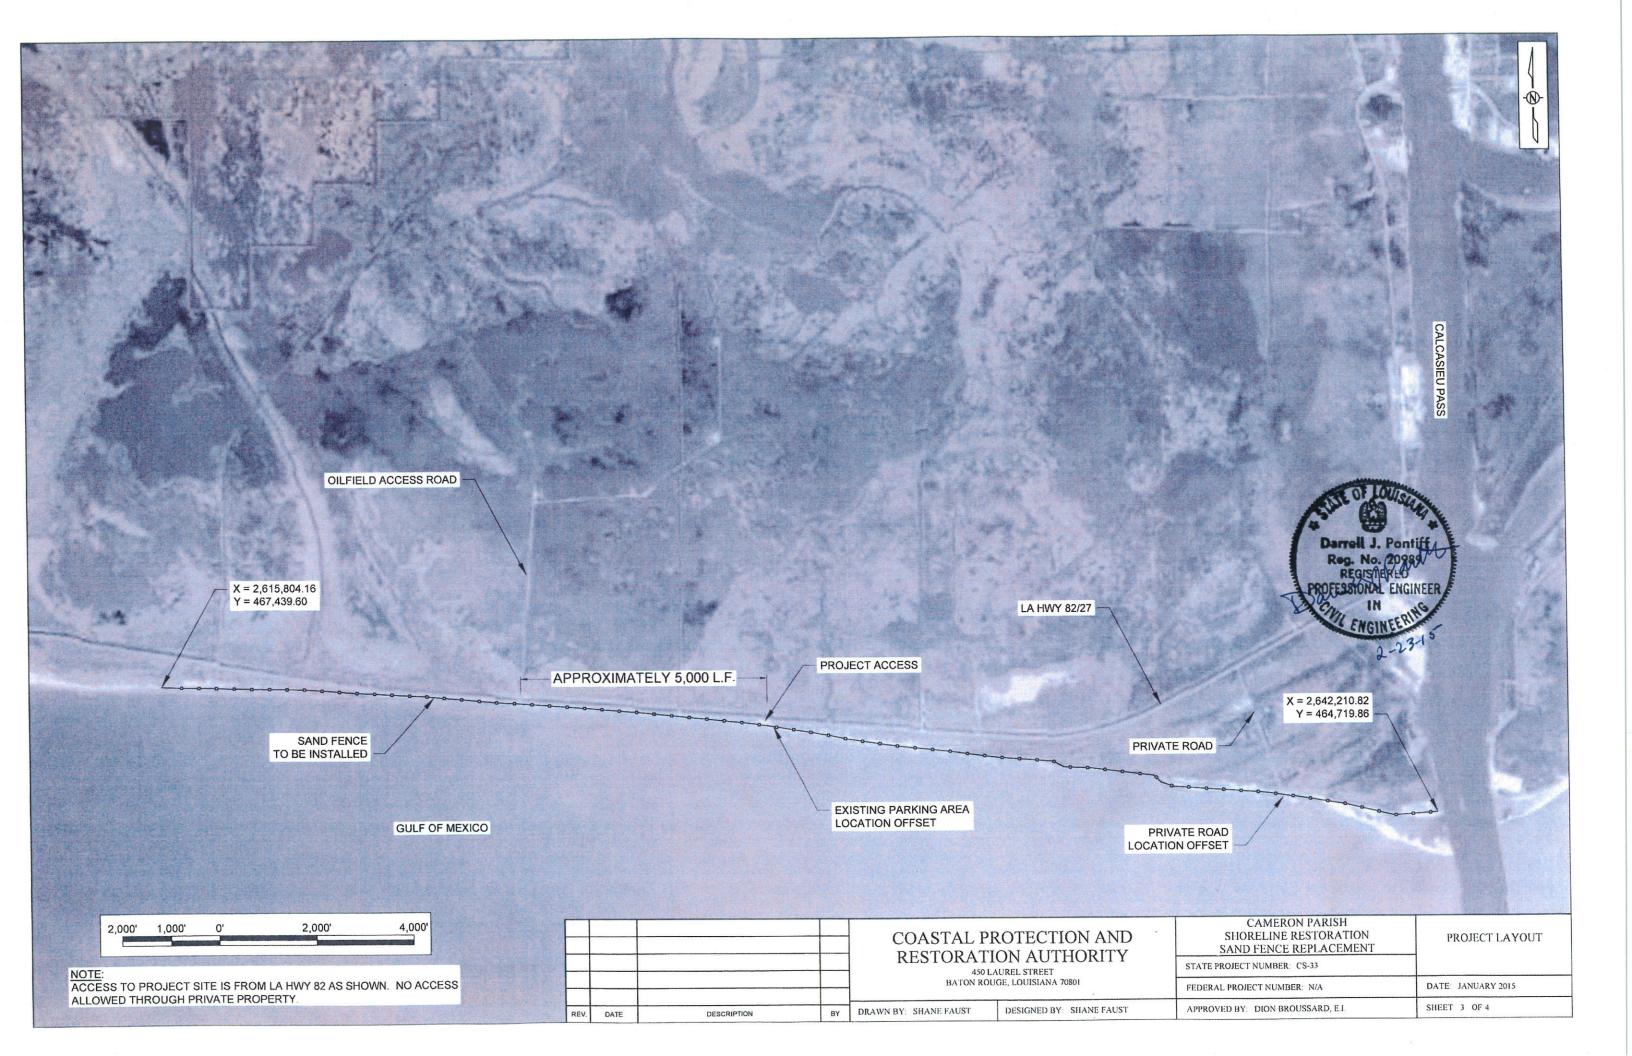

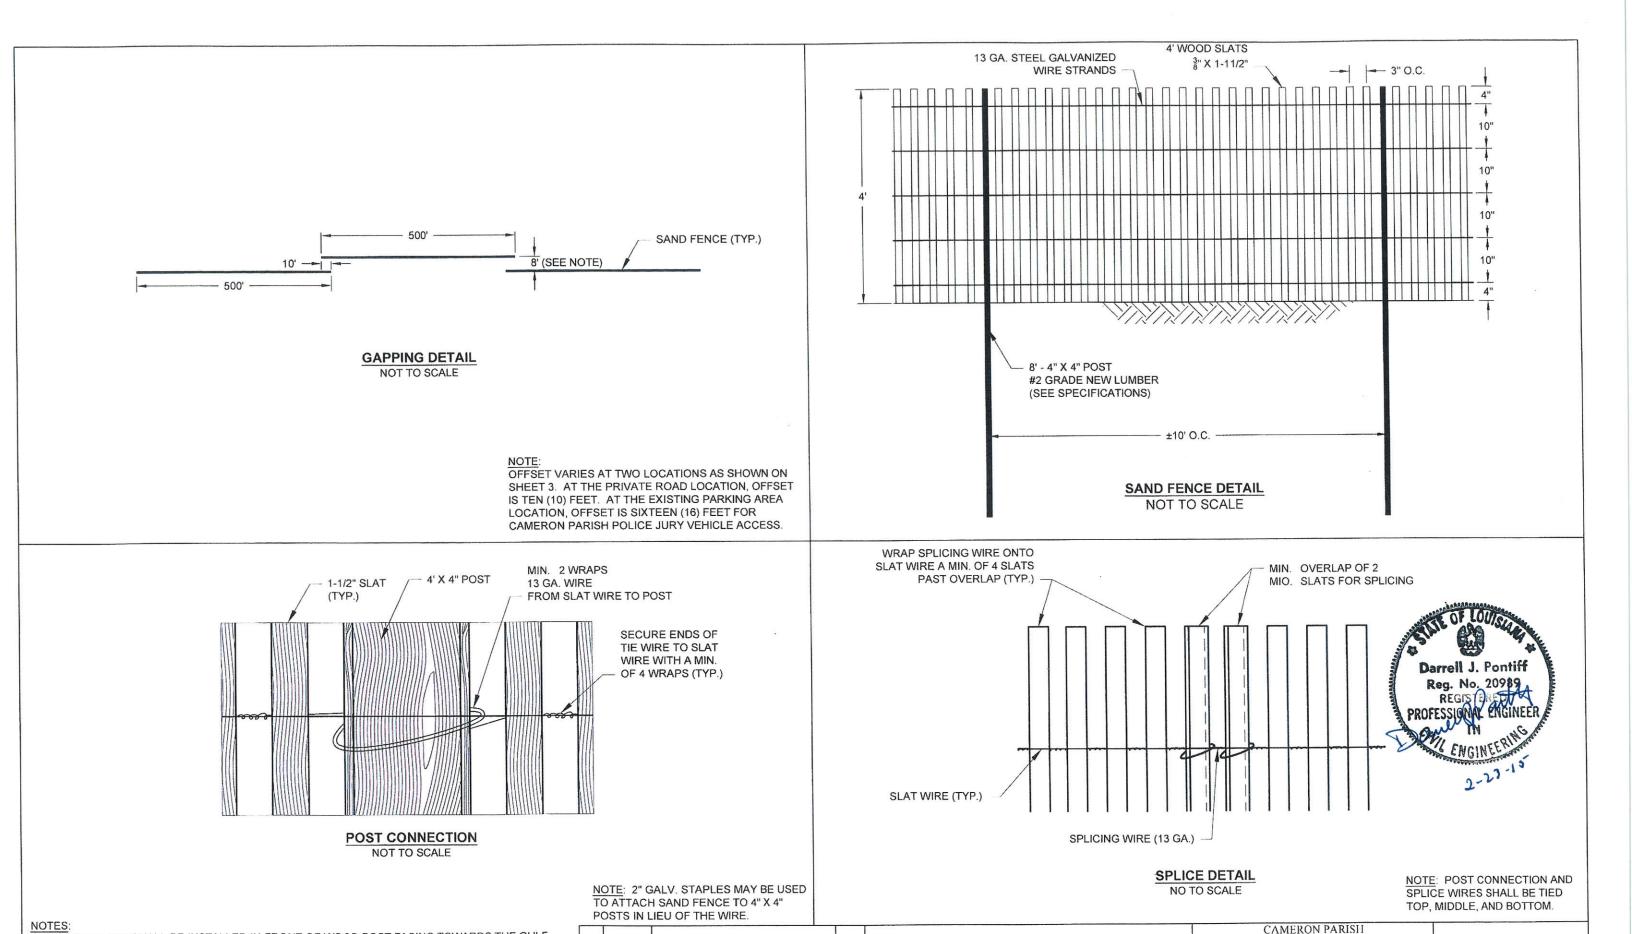

DATE

DESCRIPTION

SHORELINE RESTORATION

SAND FENCE REPLACEMENT

STATE PROJECT NUMBER: CS-33

FEDERAL PROJECT NUMBER: N/A

APPROVED BY: DION BROUSSARD, E.I.

SAND FENCE

DETAILS

DATE JANUARY 2015

SHEET 4 OF 4

OFFICE OF COASTAL PROTECTION & RESTORATION

RESTORATION DIVISION

450 LAUREL STREET BATON ROUGE, LOUISIANA 70801

DRAWN BY: SHANE FAUST

DESIGNED BY: SHANE FAUST

WOOD SLATS SHALL BE INSTALLED IN FRONT OF WOOD POST FACING TOWARDS THE GULF.

EXACT LOCATION OF ALL SAND FENCE SHALL BE DETERMINED ON SITE BY THE ENGINEER

ACCESS SHALL BE PROVIDED EVERY 500 FOOT OF SAND FENCING AT A MINIMUM. SAND

4. NO EQUIPMENT MAY ALTER THE EXISTING CONDITIONS OF THE NEWLY CREATED DUNE

FENCE SHALL BE STAGGERED AS SHOWN AT EVERY ACCESS PROVIDED.

DURING PRE- CONSTRUCTION LAYOUT.

PLATFORM OR DISTURB EXISTING VEGETATION.