

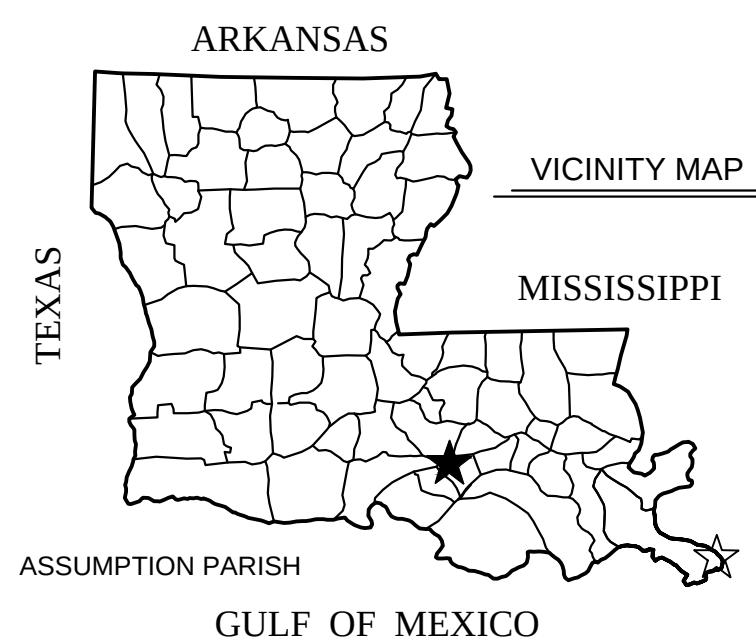


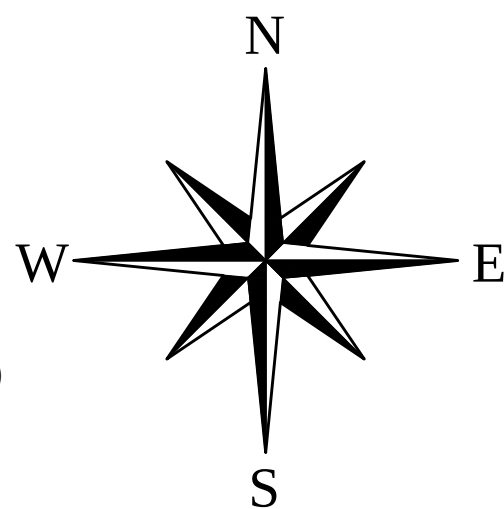

Engineers • Surveyors
Environmental Consultants

Shreveport • New Orleans • Baton Rouge • Lafayette • Houston
135 Regency Square Lafayette, LA 70508
Phone 337.237.2200 Fax 337.232.3299
www.fenstermaker.com

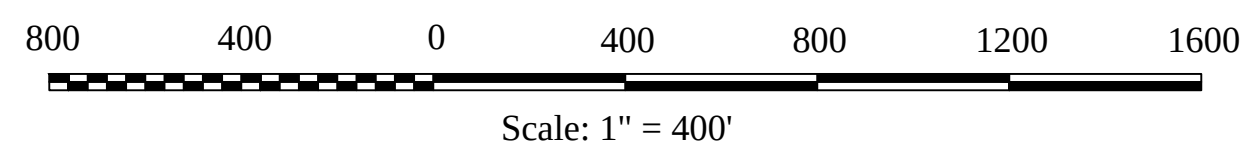

TEXAS BRINE, LLC

REVISIONS				Base Map of BAYOU CORNE PROJECT		DRAWN BY: TSM	
Init.	Date	Init.	Date			PROJ. MGR.: TSM	
				ASSUMPTION PARISH, LOUISIANA		DATE: 01/13/2013	
Map Projection: LM2LASFT Geodetic Datum: NAD 27						SCALE: 1"= 400'	
FILENAME: T:\2013\2139115\DWG\Texas Brine Bayou Corne Topo.dwg							